


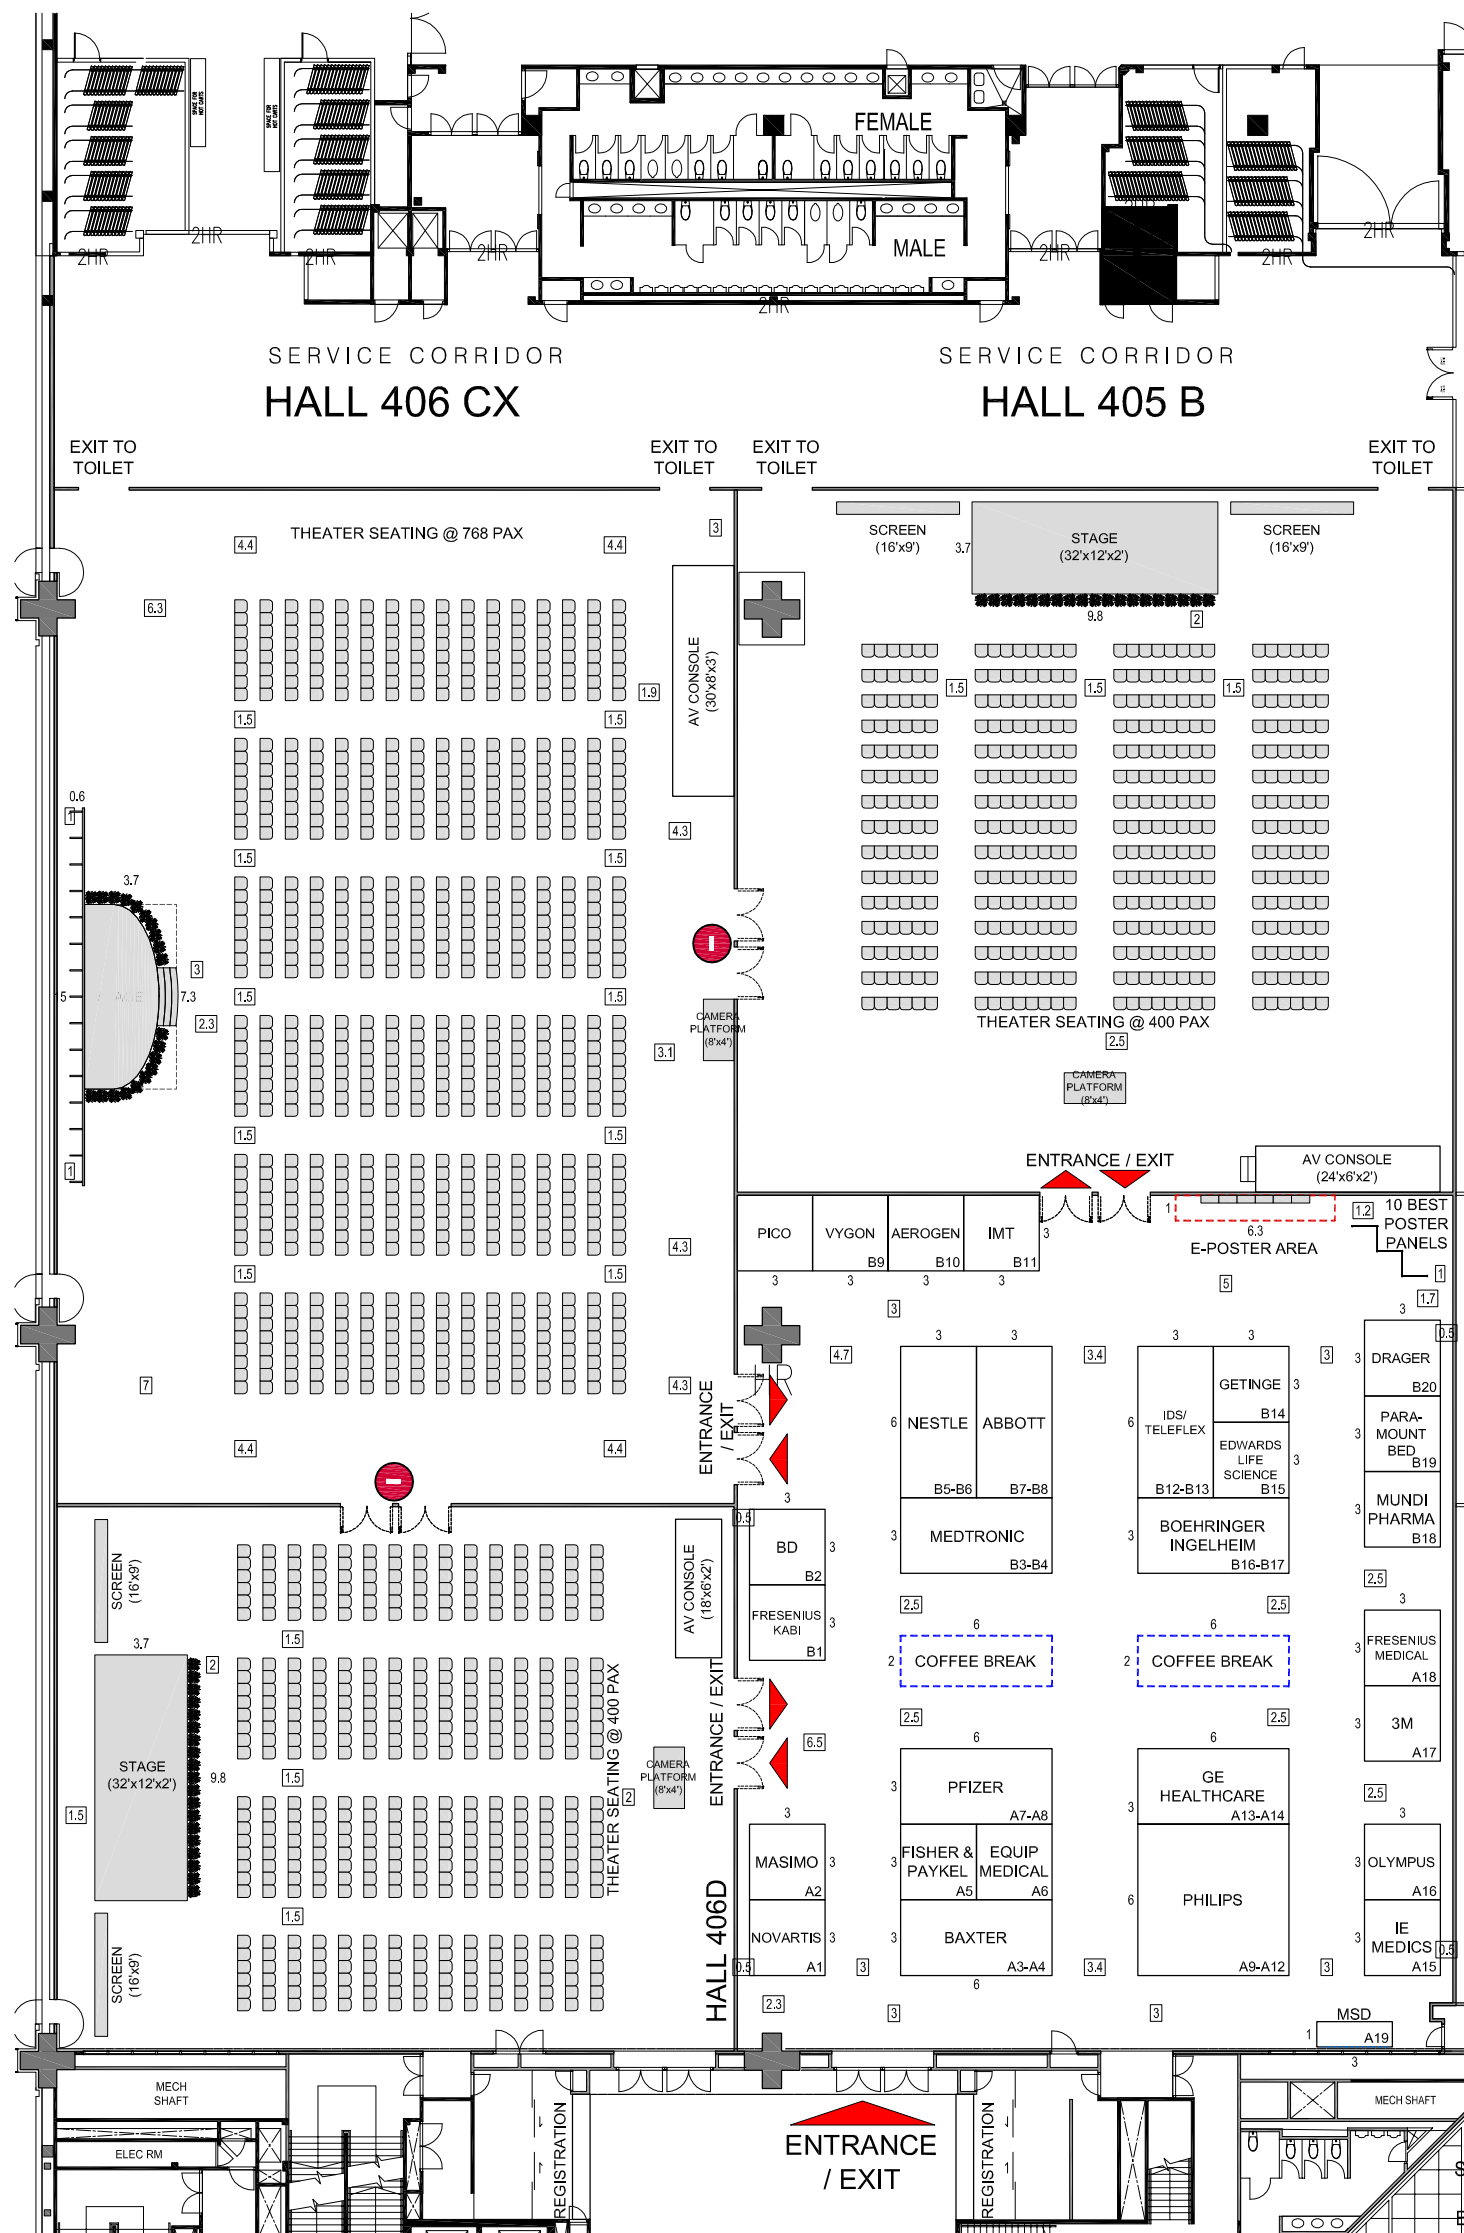

NOTES.

1. CONTRACTOR TO VERIFY SITE DIMENSION PRIOR COMMENCEMENT OF WORK
2. FOR DETAIL DRAWING OR INDIVIDUAL DISPLAY WALL TO REFER TO OTHER DRAWINGS
3. FOR FINISHES TO REFER TO OTHER DRAWINGS
4. FOR SERVICES TO REFER TO OTHER DRAWING
5. FOR DETAILS OF GRAPHICS TO REFER TO OTHER DRAWINGS

01 GENERAL LAYOUT

1:300 (A3 SIZE)

Client 	Project /Event SG-ANZICS 2018	Event Period 19 - 21 MAY 2018	Technical Designer EDWARD MORALES	Approval	Signature	Drawing Title GENERAL LAYOUT	Remarks OPS	 This design is the property of Pico and cannot be copied or modified wholly or partially without Pico's prior written consent. This drawing is subject to modification to suit construction purpose.
		Venue SUNTEC, HALL 405 - 406	Drawing Number PICO/2017/153/A101	Design Director --				
		Customer Service Person EAVIS SEE	Scale 1:300 (A3 SIZE)	Client --		Design Unit DESIGN STUDIO	Date Submitted 18 APR 2018	